



HTA CONSULTING GROUP
158 N. GLENDORA AVE. SUITE W
GLENDORA, CALIFORNIA 91740
TEL. (626) 428-1436
www.htaconsultinggroup.com

DESIGN APPROVAL

OWNER CLIENT: DATE APPROVED:

PRELIMINARY
NOT FOR
CONSTRUCTION

carhuff+cueva
architects, llc

3149 e prince rd #151
tucson, arizona 85716
phone 520.577.4560
www.cca-az.com

T.I. FOR:

VOLVO CARS TUCSON

831 W. WETMORE ROAD,
TUCSON, AZ 85705

CONSTRUCTION DOCUMENTS

REVISION	DATE	DESCRIPTION	BY


PROJECT NO. T21-831

DATE DECEMBER 8, 2021

SCALE 1/8" = 1'-0" DRAWN BY SHD

DRAWING TITLE PROPOSED FLOOR PLAN

DRAWING NUMBER A2.0

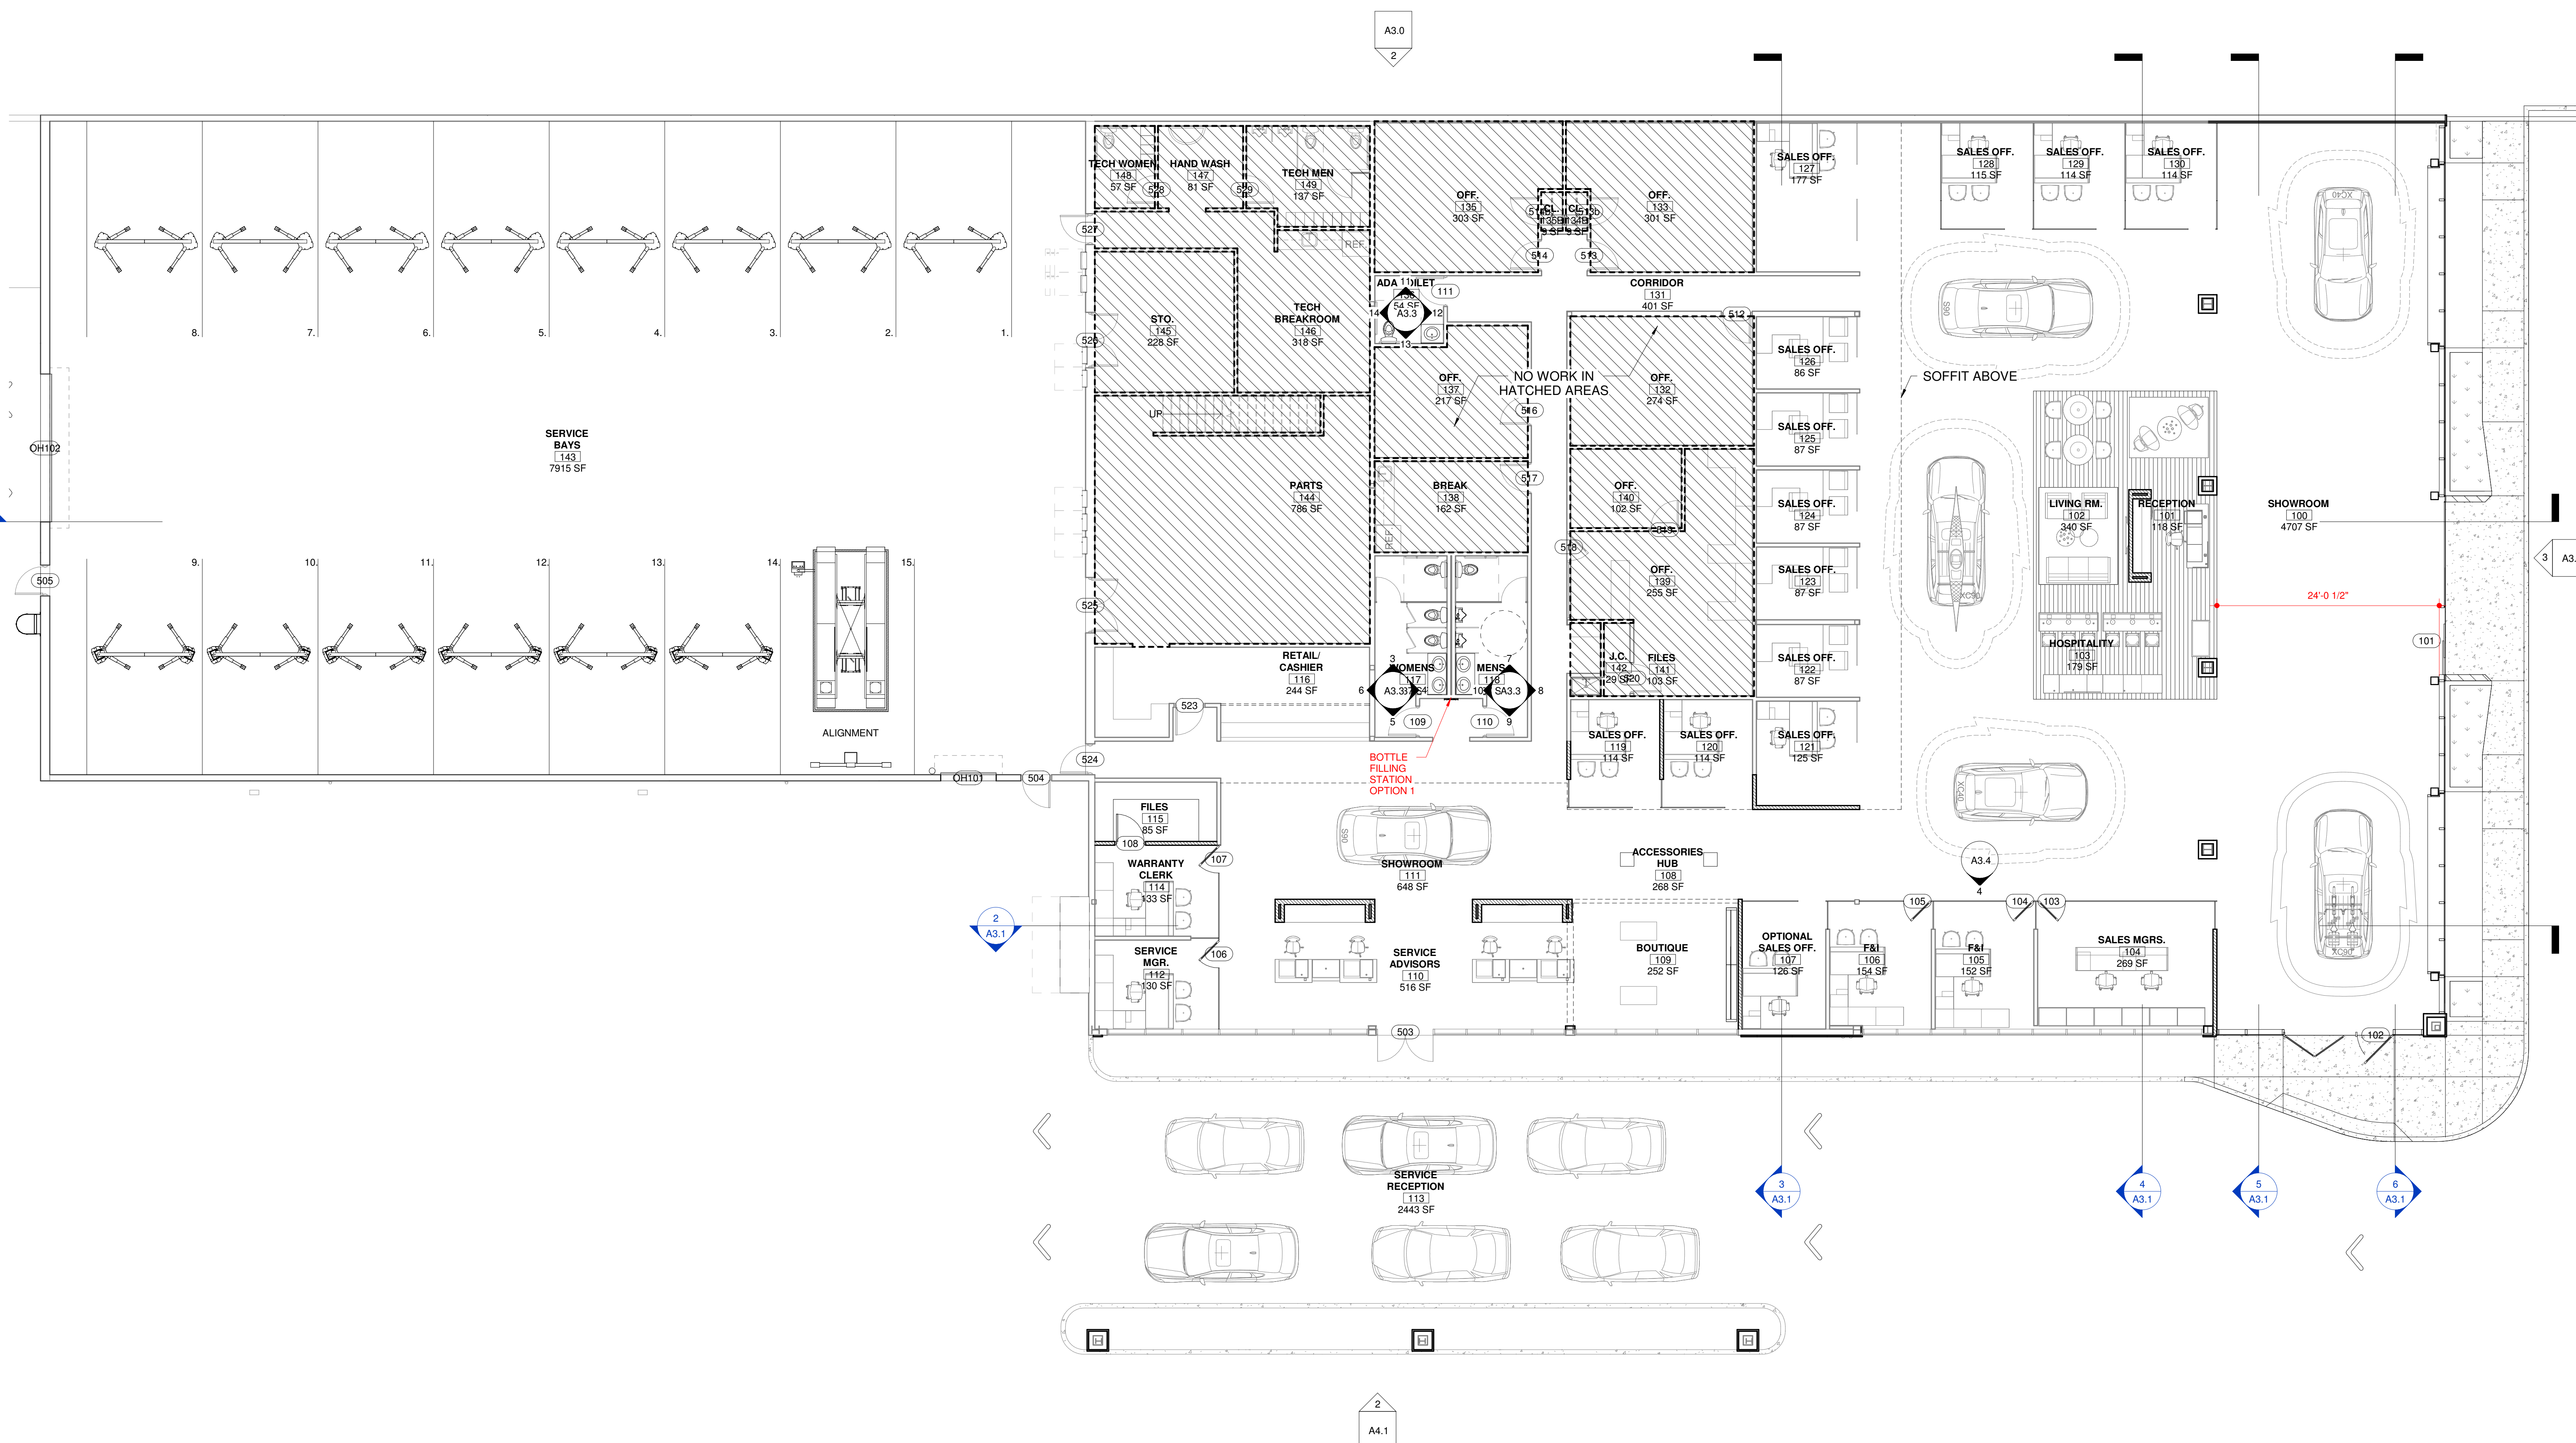

1 PROPOSED FLOOR PLAN
A2.0 1/8" = 1'-0"





HTA CONSULTING GROUP
158 N. GLENDORA AVE. SUITE W
GLENDORA, CALIFORNIA 91740
TEL. (626) 428-1436
www.htaconsultinggroup.com

DESIGN APPROVAL

OWNER CLIENT: DATE APPROVED:

**PRELIMINARY
NOT FOR
CONSTRUCTION**

**carhuff+cueva
architects, llc**

3149 e prince rd #151
tucson, arizona 85716
phone 520.577.4560
www.cca-az.com

T.I. FOR:

VOLVO CARS TUCSON

831 W. WETMORE ROAD,
TUCSON, AZ 85705

CONSTRUCTION DOCUMENTS

REVISION	DATE	DESCRIPTION	BY


PROJECT NO. T21-831

DATE DECEMBER 8, 2021


SCALE 1/8" = 1'-0" DRAWN BY SHD

DRAWING TITLE REFLECTED CEILING PLAN

DRAWING NUMBER A2.2

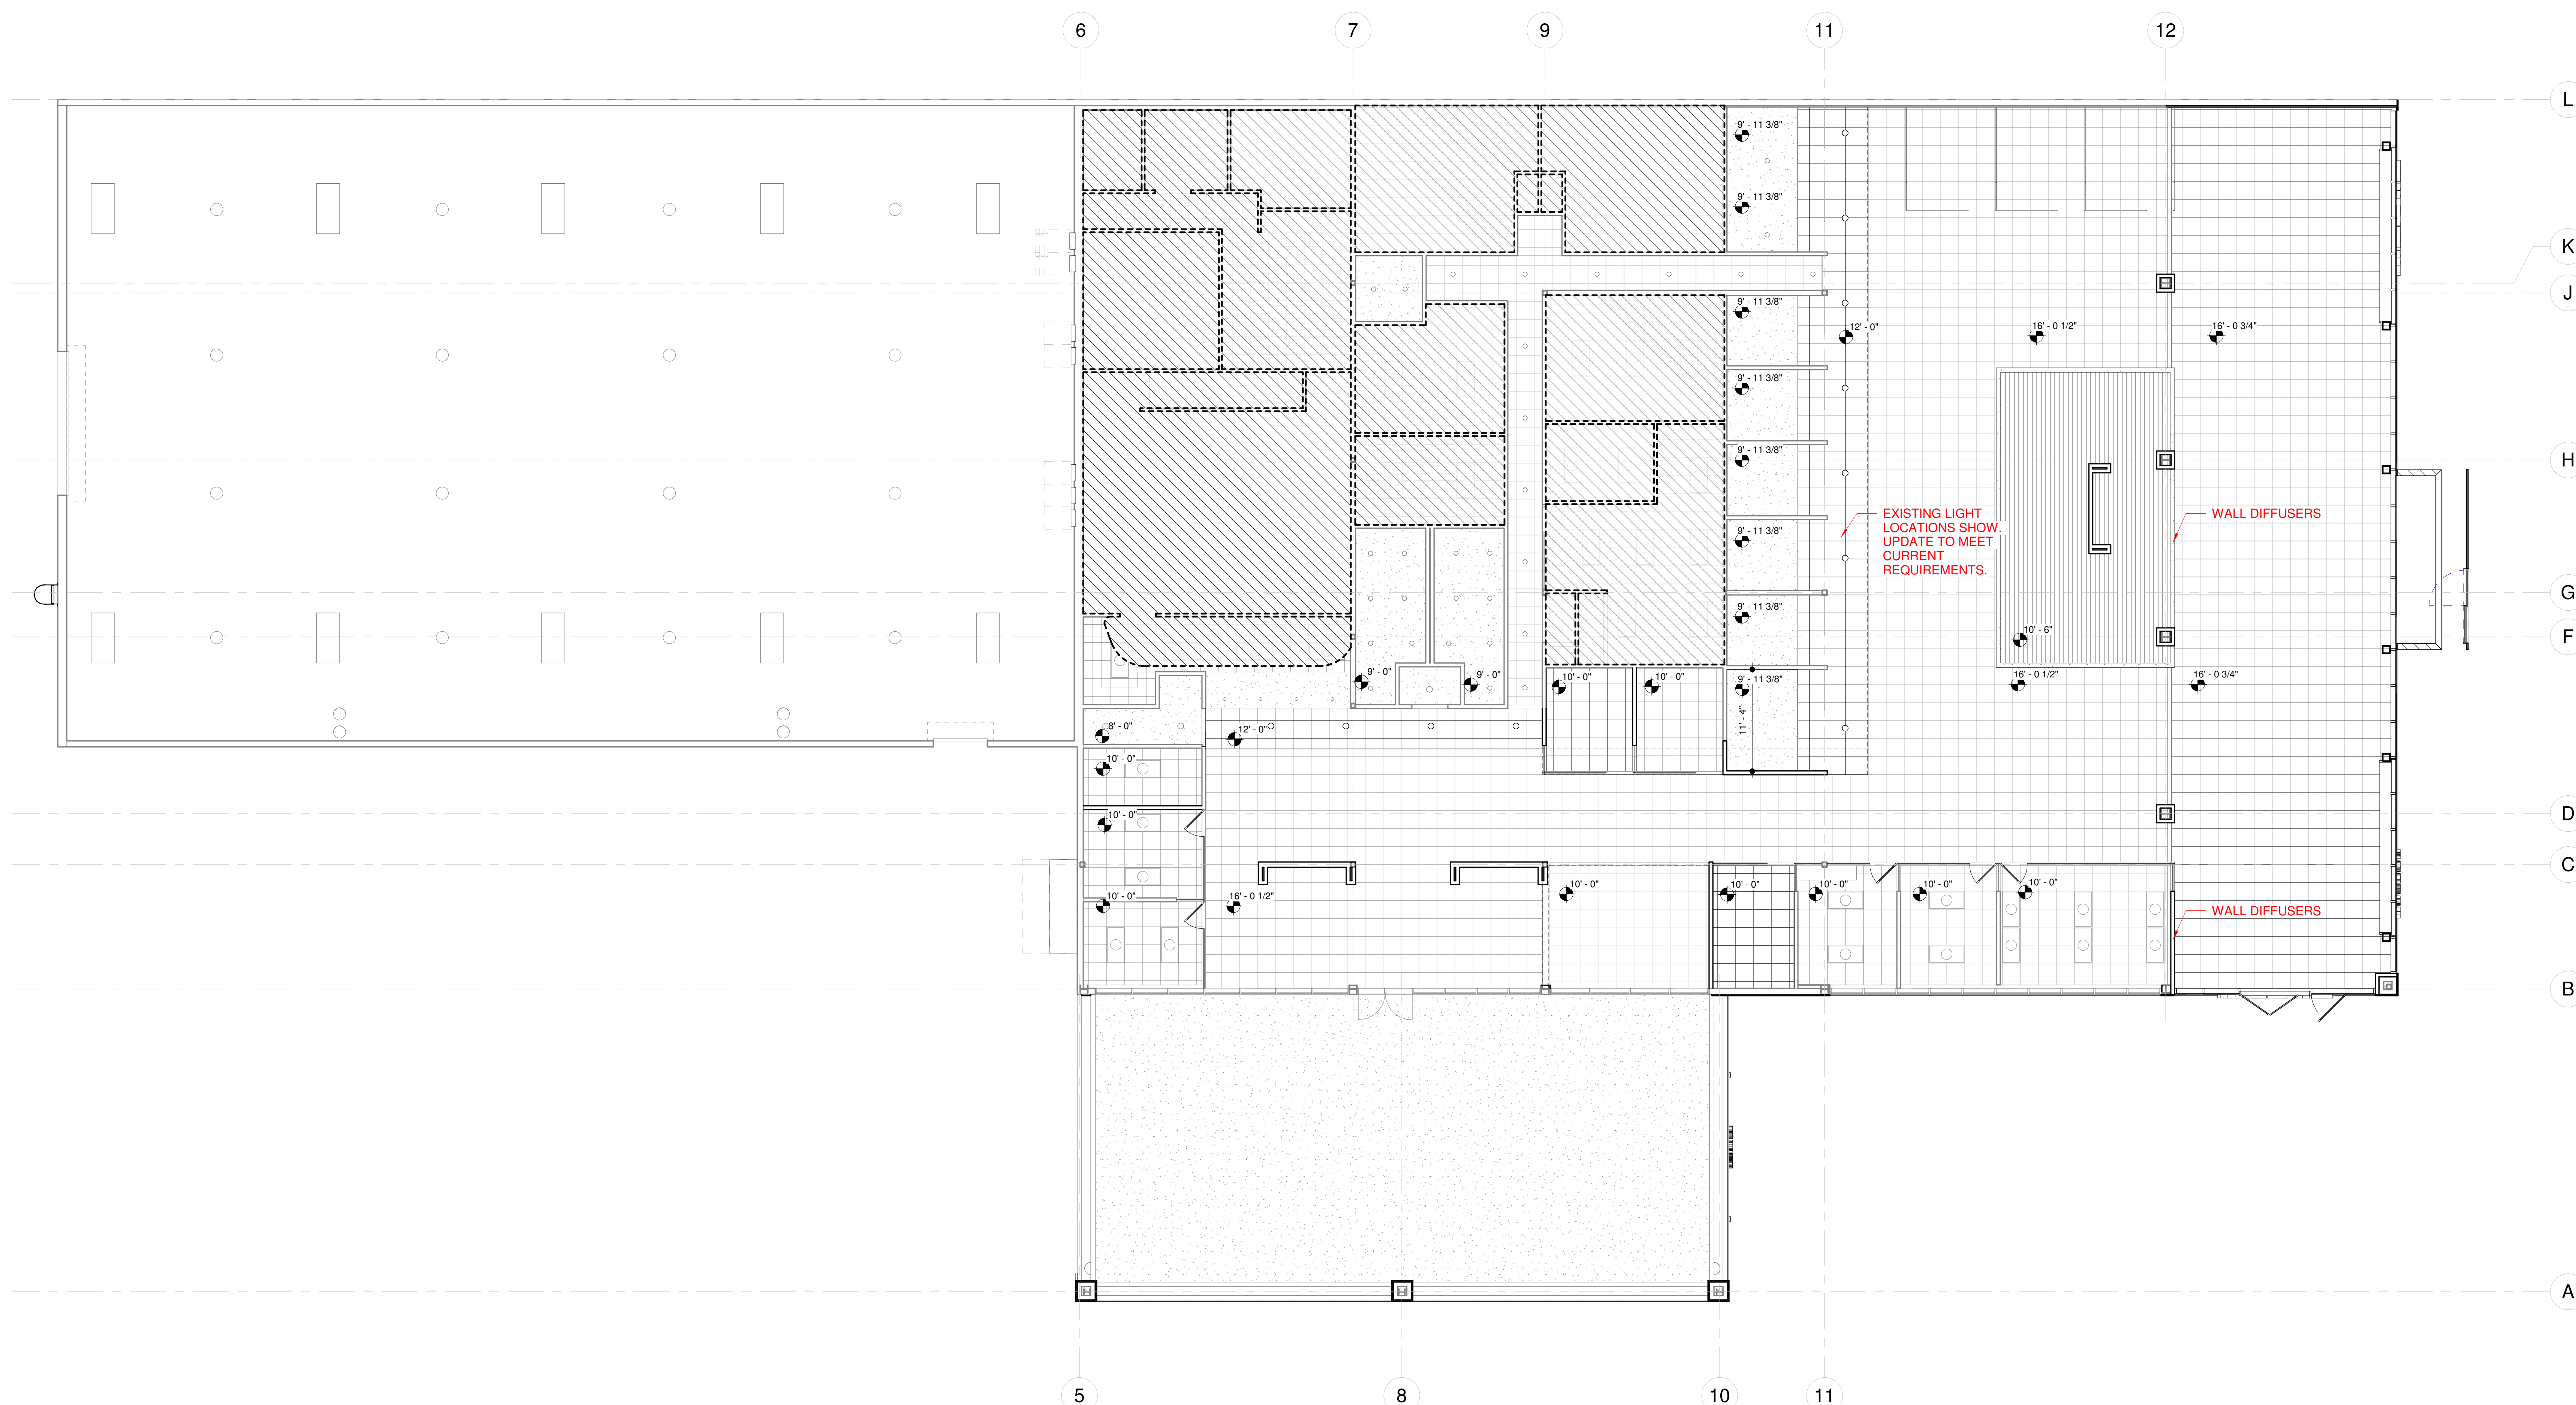

1 PROPOSED REFLECTED CEILING PLAN
A2.2 1/8" = 1'-0"

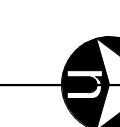



HTA CONSULTING GROUP
158 N. GLENDORA AVE. SUITE W
GLENDORA, CALIFORNIA 91740
TEL. (626) 428-1436
www.htaconsultinggroup.com

DESIGN APPROVAL

OWNER CLIENT: DATE APPROVED:

PRELIMINARY
NOT FOR
CONSTRUCTION

carhuff+cueva
architects, llc

3149 e prince rd #151
tucson, arizona 85716
phone 520.577.4560
www.cca-az.com

T.I. FOR:

VOLVO CARS TUCSON

831 W. WETMORE ROAD,
TUCSON, AZ 85705

CONSTRUCTION DOCUMENTS

REVISION	DATE	DESCRIPTION	BY


PROJECT NO. T21-831

DATE DECEMBER 8, 2021


SCALE 1/8" = 1'-0" DRAWN BY SHD

DRAWING TITLE BUILDING SECTIONS


DRAWING NUMBER A3.1

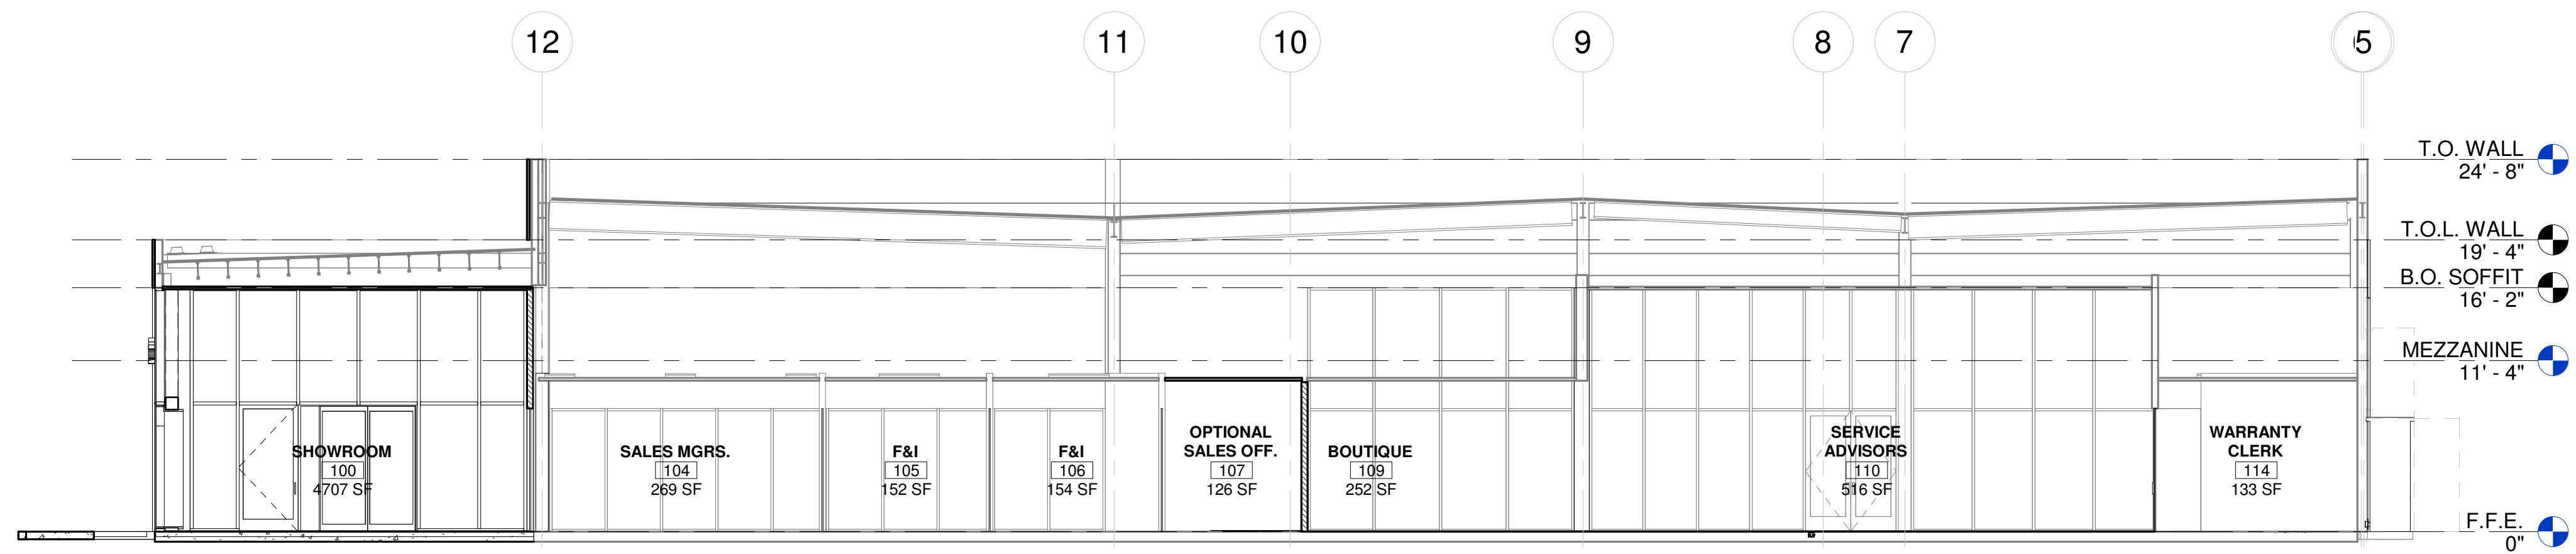


2 BLDG SECTION 2
A3.1 1/8" = 1'-0"

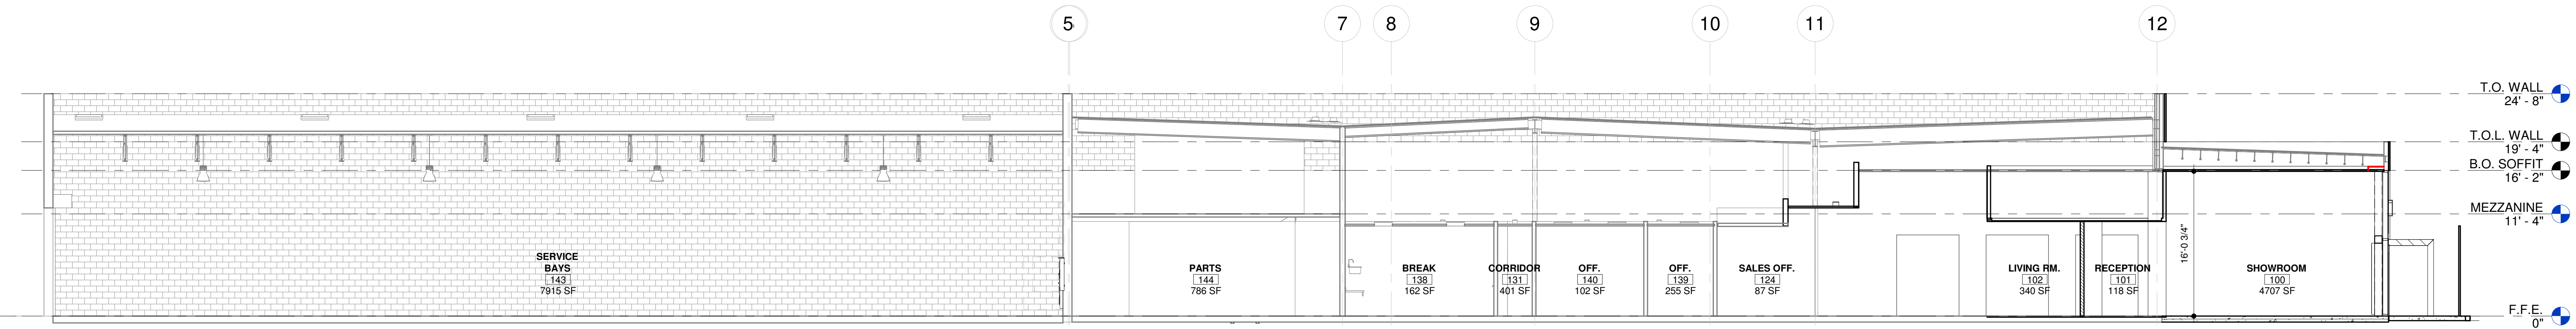

1 BLDG SECTION 1
A3.1 1/8" = 1'-0"

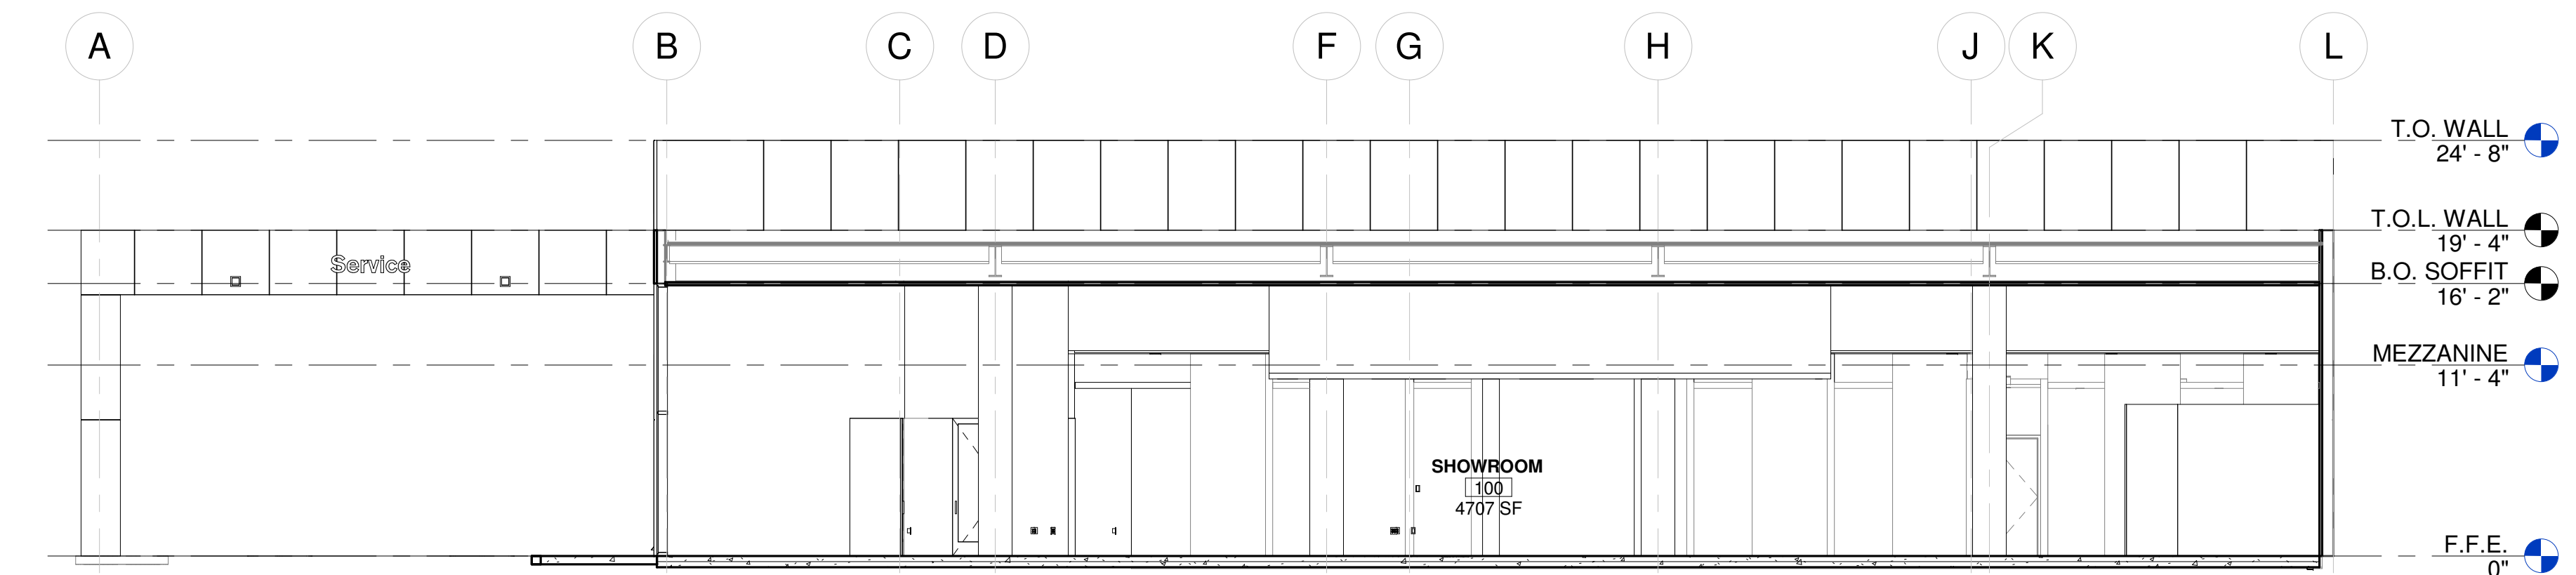

5 BLDG SECTION 5
A3.1 1/8" = 1'-0"

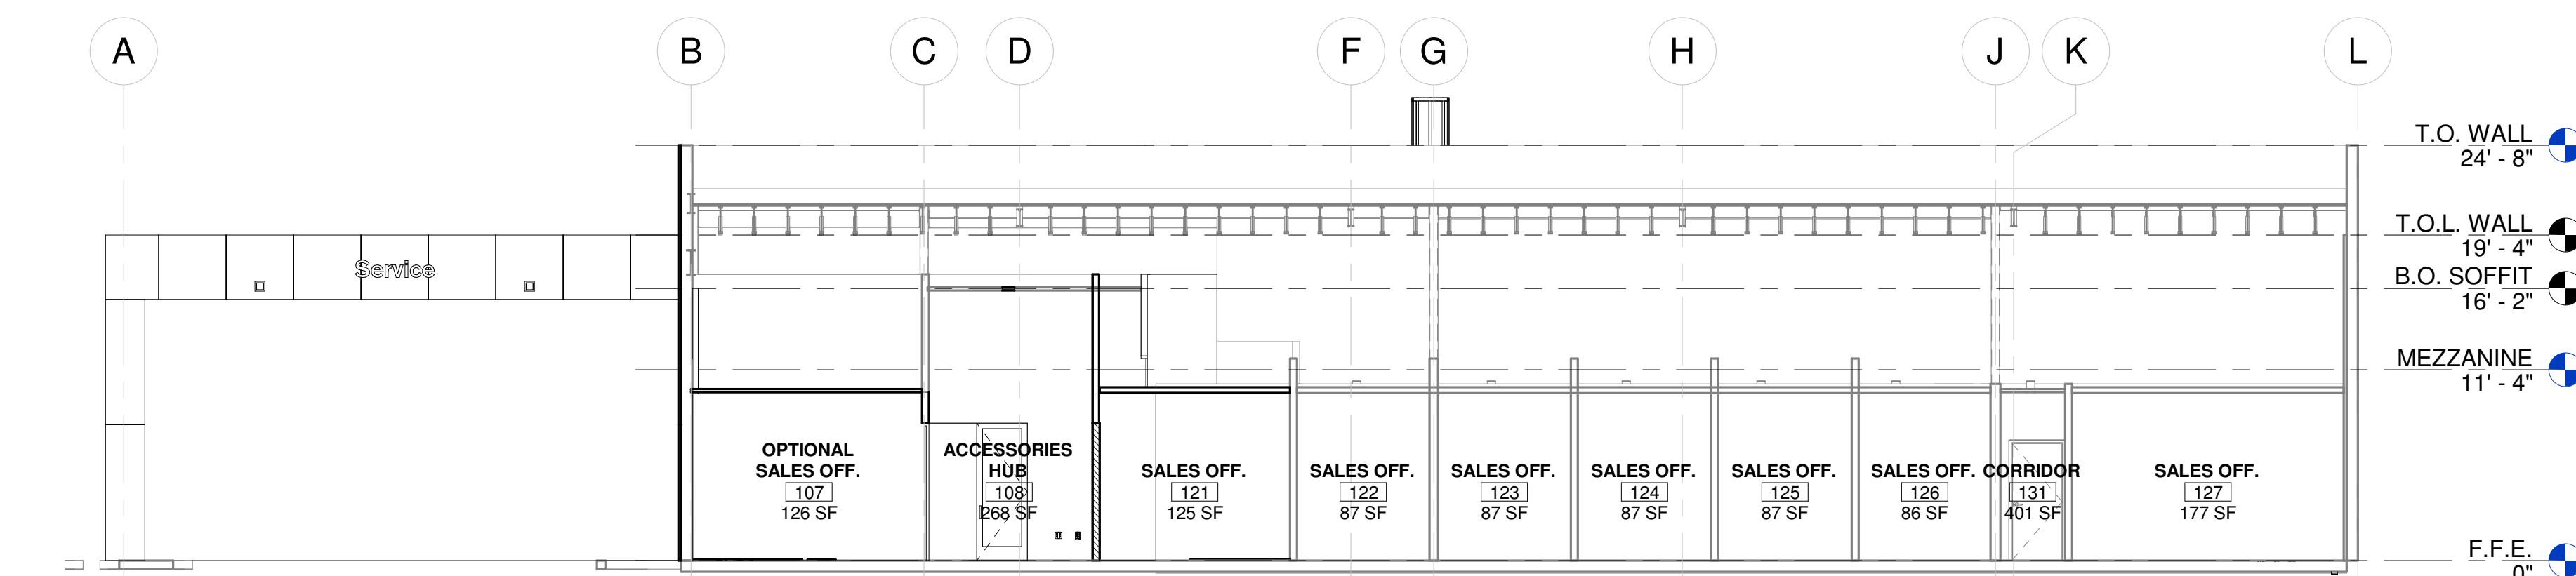

3 BLDG SECTION 3
A3.1 1/8" = 1'-0"

4 BLDG SECTION 4
A3.1 1/8" = 1'-0"